
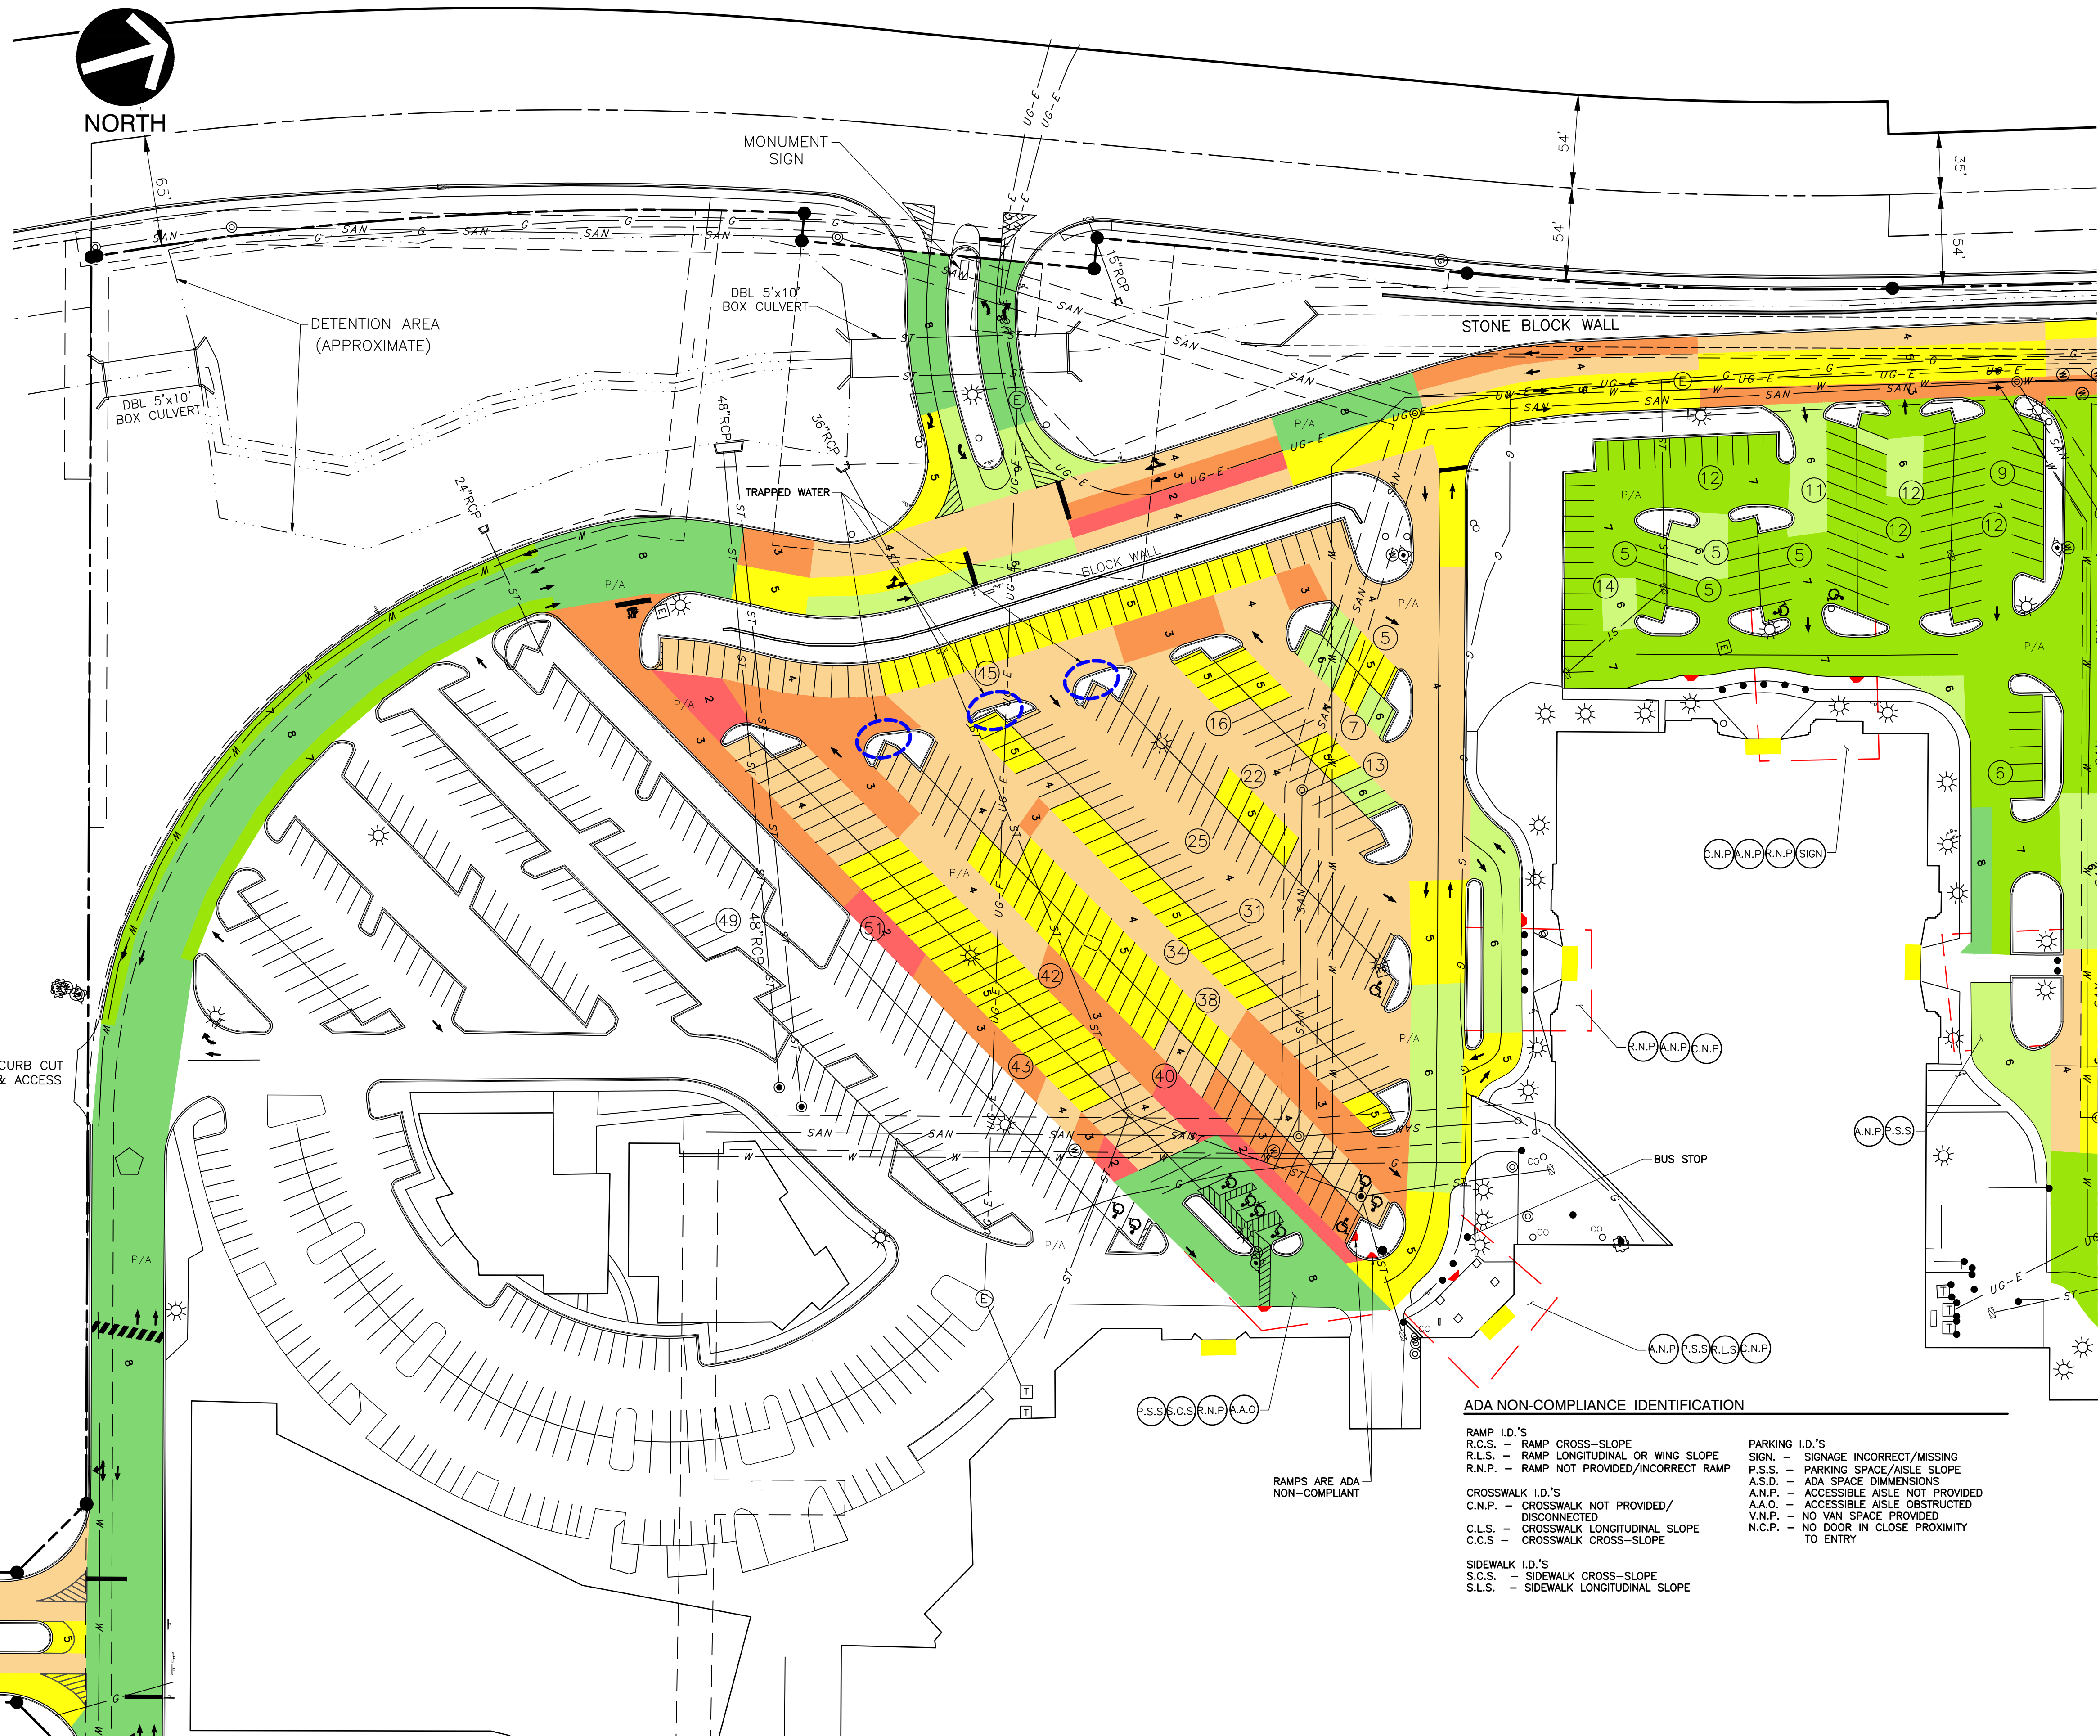


- LEGEND**
- PAVEMENT RATING FOR ROADWAY SECTION (SEE CHART BELOW)
 - EXISTING ADA AISLE/PATH LOCATION (APPROX.)
 - ENTRY LOCATION (APPROX.)
 - ADA NON-COMPLIANCE AREAS
 - APPROXIMATE ADA RAMP LOCATION
 - TRAPPED OR PONDED WATER

PAVER RATING SYSTEM

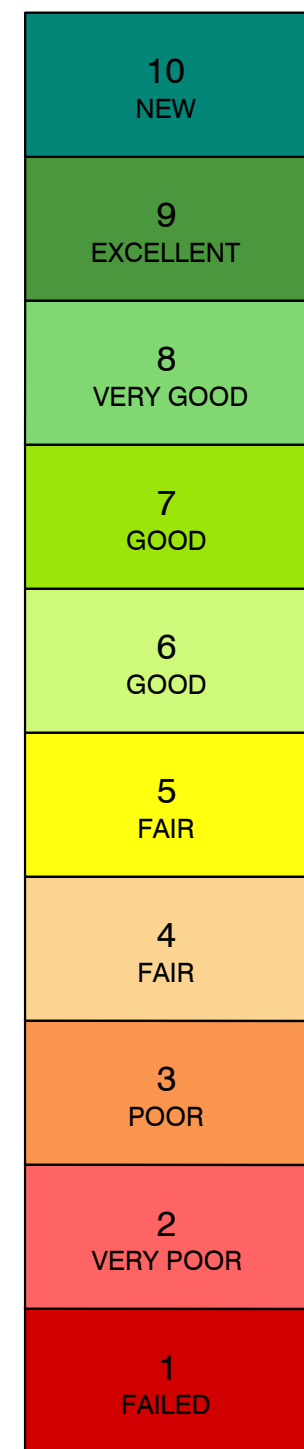

REFERENCE

- BASEMAPMING OBTAINED FROM A COMBINATION OF ALTA SURVEY COMPLETED BY CIVIL & ENVIRONMENTAL CONSULTANTS, INC., DATED JUNE 2011, AND DIGITIZATION OF AERIAL IMAGERY, DATED OCTOBER 2016.

GENERAL NOTES

- THE PAVEMENT SURFACE EVALUATION AND RATING (PASER) SYSTEM RATINGS SHOWN ARE BASED ON CEC'S OBSERVATIONS DURING A SITE VISIT PERFORMED ON MARCH 28 AND 29, 2017. CONDITIONS OBSERVED IN THE FIELD MAY BE INTERPRETED DIFFERENTLY BY OTHERS.
- STRIPING PLAN SHOWN HEREON IS APPROXIMATED BASED ON AERIAL IMAGERY AND MAY VARY FROM ACTUAL FIELD CONDITIONS.
- ADA INFORMATION SHOWN BASED ON FIELD MEASUREMENTS USING HAND TOOLS. A FORMAL TOPOGRAPHIC SURVEY WAS NOT PERFORMED.

- ADA NON-COMPLIANCE IDENTIFICATION**
- RAMP I.D.'S
 - R.C.S. - RAMP CROSS-SLOPE
 - R.L.S. - RAMP LONGITUDINAL OR WING SLOPE
 - R.N.P. - RAMP NOT PROVIDED/INCORRECT RAMP
 - CROSSWALK I.D.'S
 - C.N.P. - CROSSWALK NOT PROVIDED/DISCONNECTED
 - C.L.S. - CROSSWALK LONGITUDINAL SLOPE
 - C.C.S. - CROSSWALK CROSS-SLOPE
 - SIDEWALK I.D.'S
 - S.C.S. - SIDEWALK CROSS-SLOPE
 - S.L.S. - SIDEWALK LONGITUDINAL SLOPE
 - PARKING I.D.'S
 - SIGN. - SIGNAGE INCORRECT/MISSING
 - P.S.S. - PARKING SPACE/AISLE SLOPE
 - A.S.D. - ADA SPACE DIMENSIONS
 - A.N.P. - ACCESSIBLE AISLE NOT PROVIDED
 - A.A.O. - ACCESSIBLE AISLE OBSTRUCTED
 - V.N.P. - NO VAN SPACE PROVIDED
 - N.C.P. - NO DOOR IN CLOSE PROXIMITY TO ENTRY



NO.	DATE	DESCRIPTION

Civil & Environmental Consultants, Inc.
 4350 Northern Pike - Suite 141 - Monroeville, PA 15146
 724-327-5200 - 800-899-3610
 www.cecinc.com

PAVEMENT AND ADA INFRASTRUCTURE REVIEW EXAMPLE

DATE: _____ DRAWN BY: _____
 DWG SCALE: 1"=50' CHECKED BY: _____
 PROJECT NO: _____ APPROVED BY: _____

C:\Share\Projects\Passer_Figures\1-CAD\Draw\Figures\1000-000_Pavement_Figures.dwg (Plot 3) 15/11/2020 8:56 AM